



**LONGCROFT  
WIND FARM**

**FIGURE 3.9**

**TYPICAL WATER CROSSING**

**NOTES:**

1. FINAL SPECIFICATION AND INSTALLATION METHOD TO BE IN ACCORDANCE WITH THE REQUIREMENTS OF THE RELEVANT AUTHORITIES.
2. CULVERT TYPE AND SIZING TO BE DEFINED DURING DESIGN OF ON-SITE DRAINAGE SYSTEMS.
3. INFILL MATERIAL TO BE CLEAN CRUSHED ROCK.

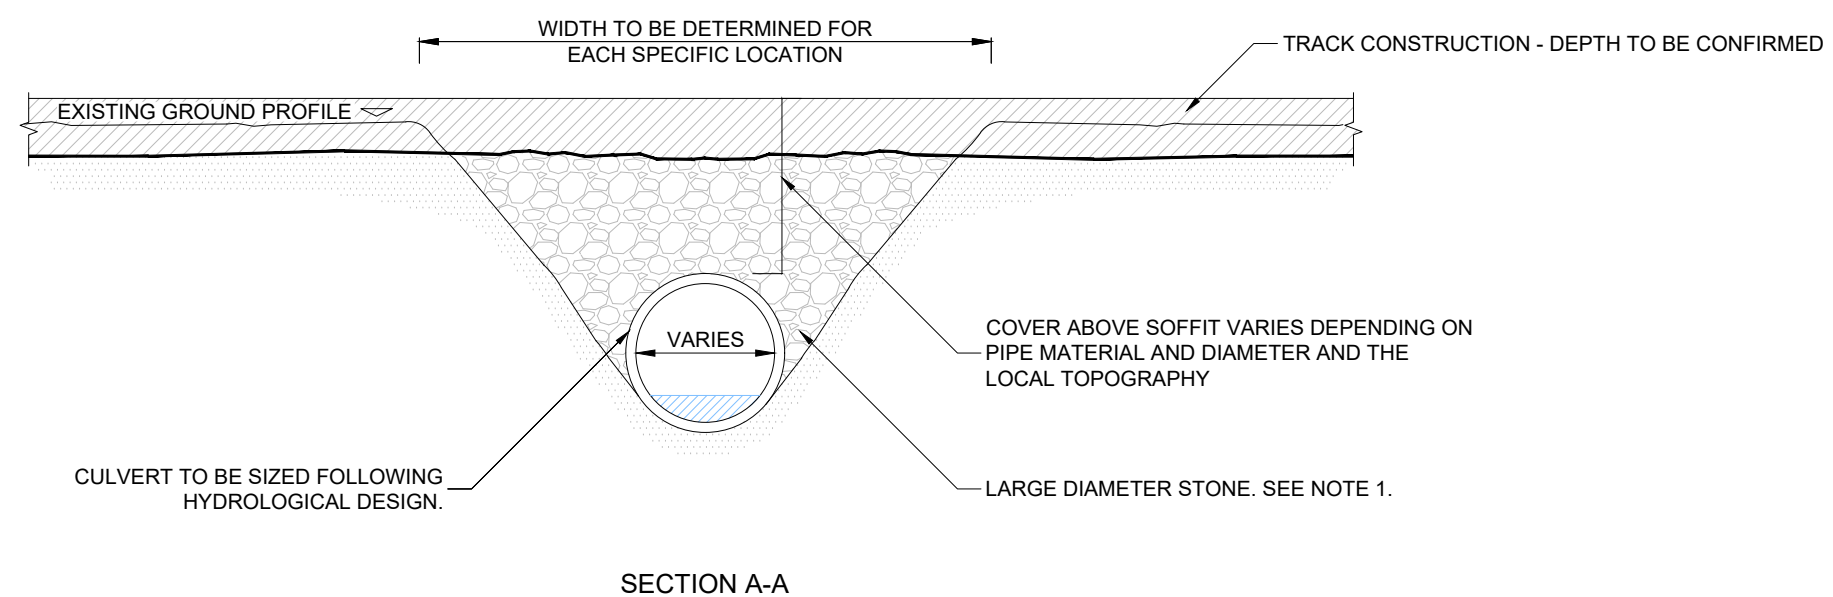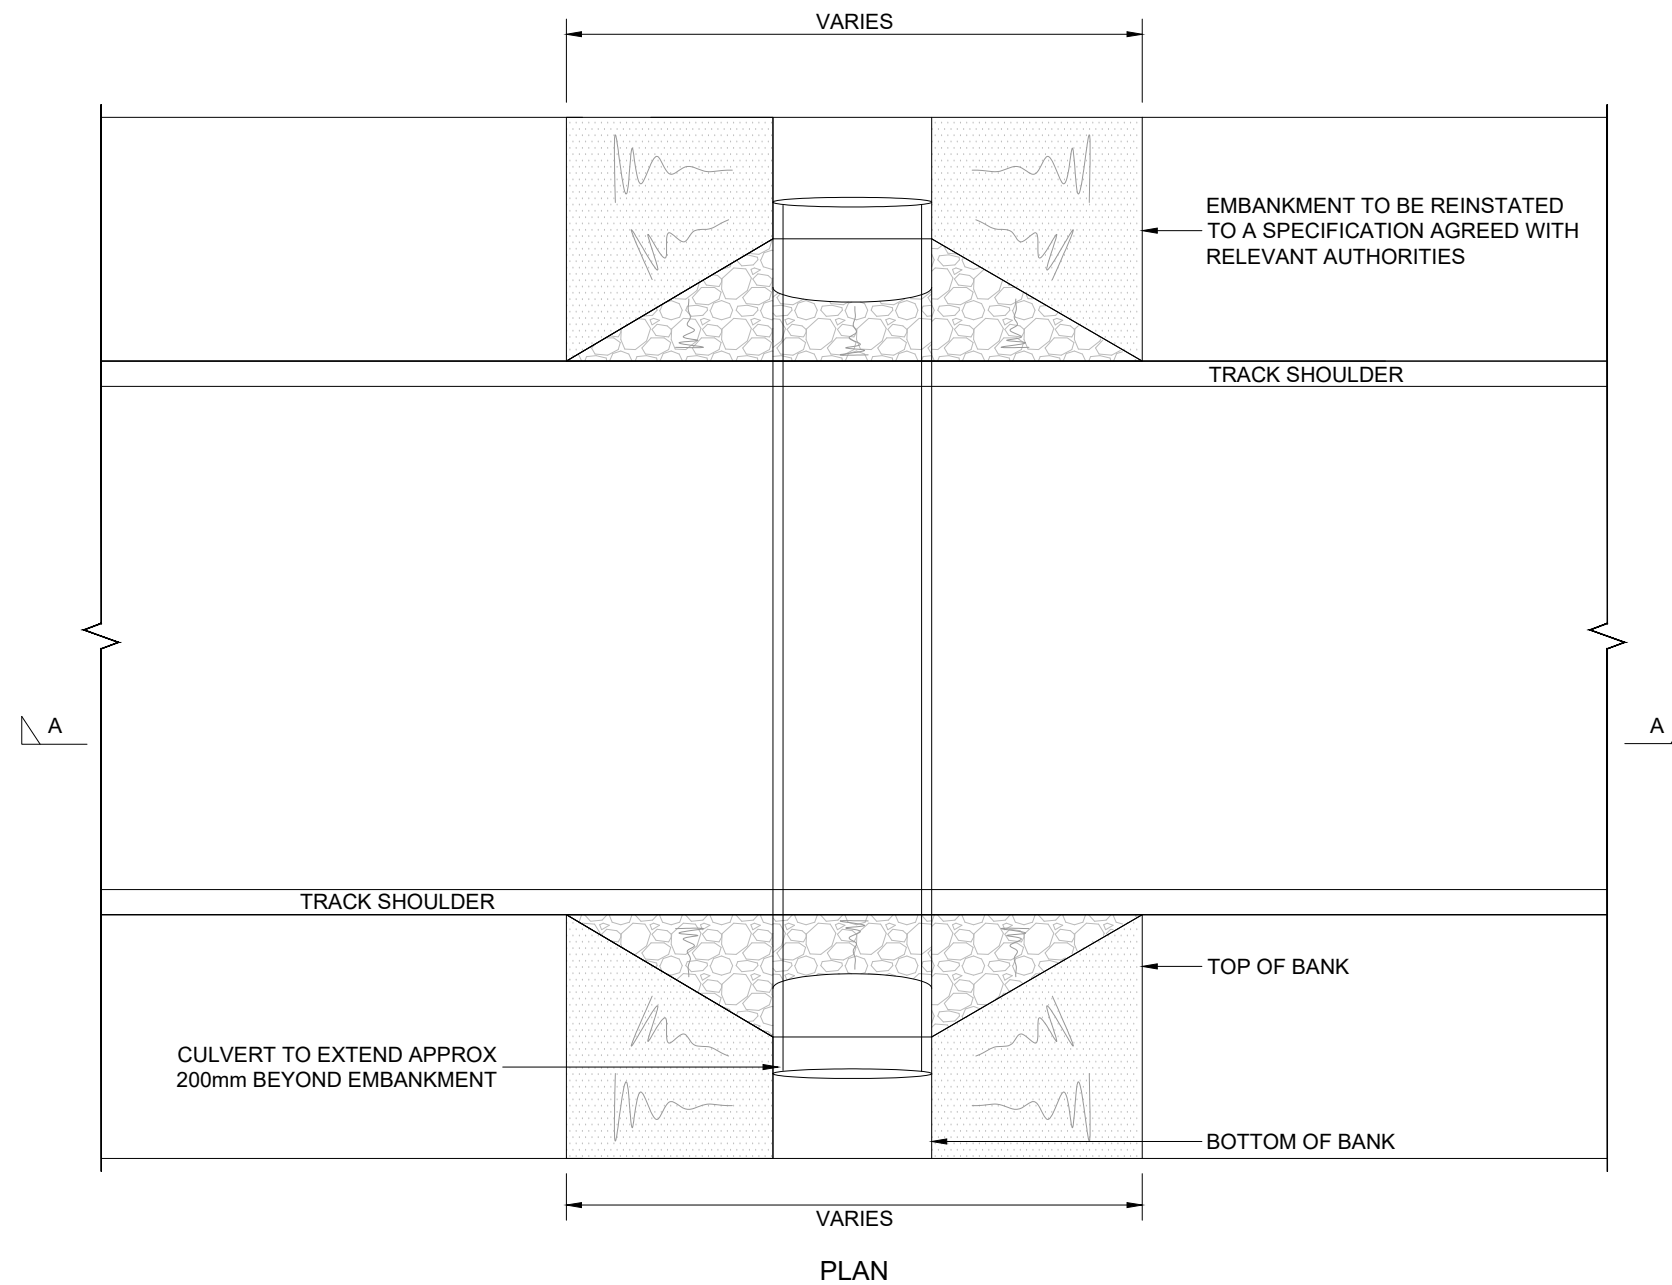

LAYOUT DWG	N/A	T-LAYOUT NO.	N/A
------------	-----	--------------	-----

DRAWING NUMBER	04728-RES-DRN-DR-CE-005	REV	1
----------------	-------------------------	-----	---

SCALE - 1:75 @ A3

**ENVIRONMENTAL IMPACT  
ASSESSMENT REPORT 2023**

THIS DRAWING IS THE PROPERTY OF RENEWABLE ENERGY SYSTEMS LTD. AND NO REPRODUCTION MAY BE MADE IN WHOLE OR IN PART WITHOUT PERMISSION